



설계 DRAWN BY		
검토 CHECKED BY		
심사 SUBMITTED BY		
승인 APPROVED BY		

축척 SCALE A3: 1/200


일 자 DATE  
 2025 . 01 . 00

설계번호 PROJECT NO.

도면회일명 SUBJECT FILE TITLE

도면번호 SHEET NO.  
 A - 00


도면명 SUBJECT TITLE  
**A PARKING PLAN**

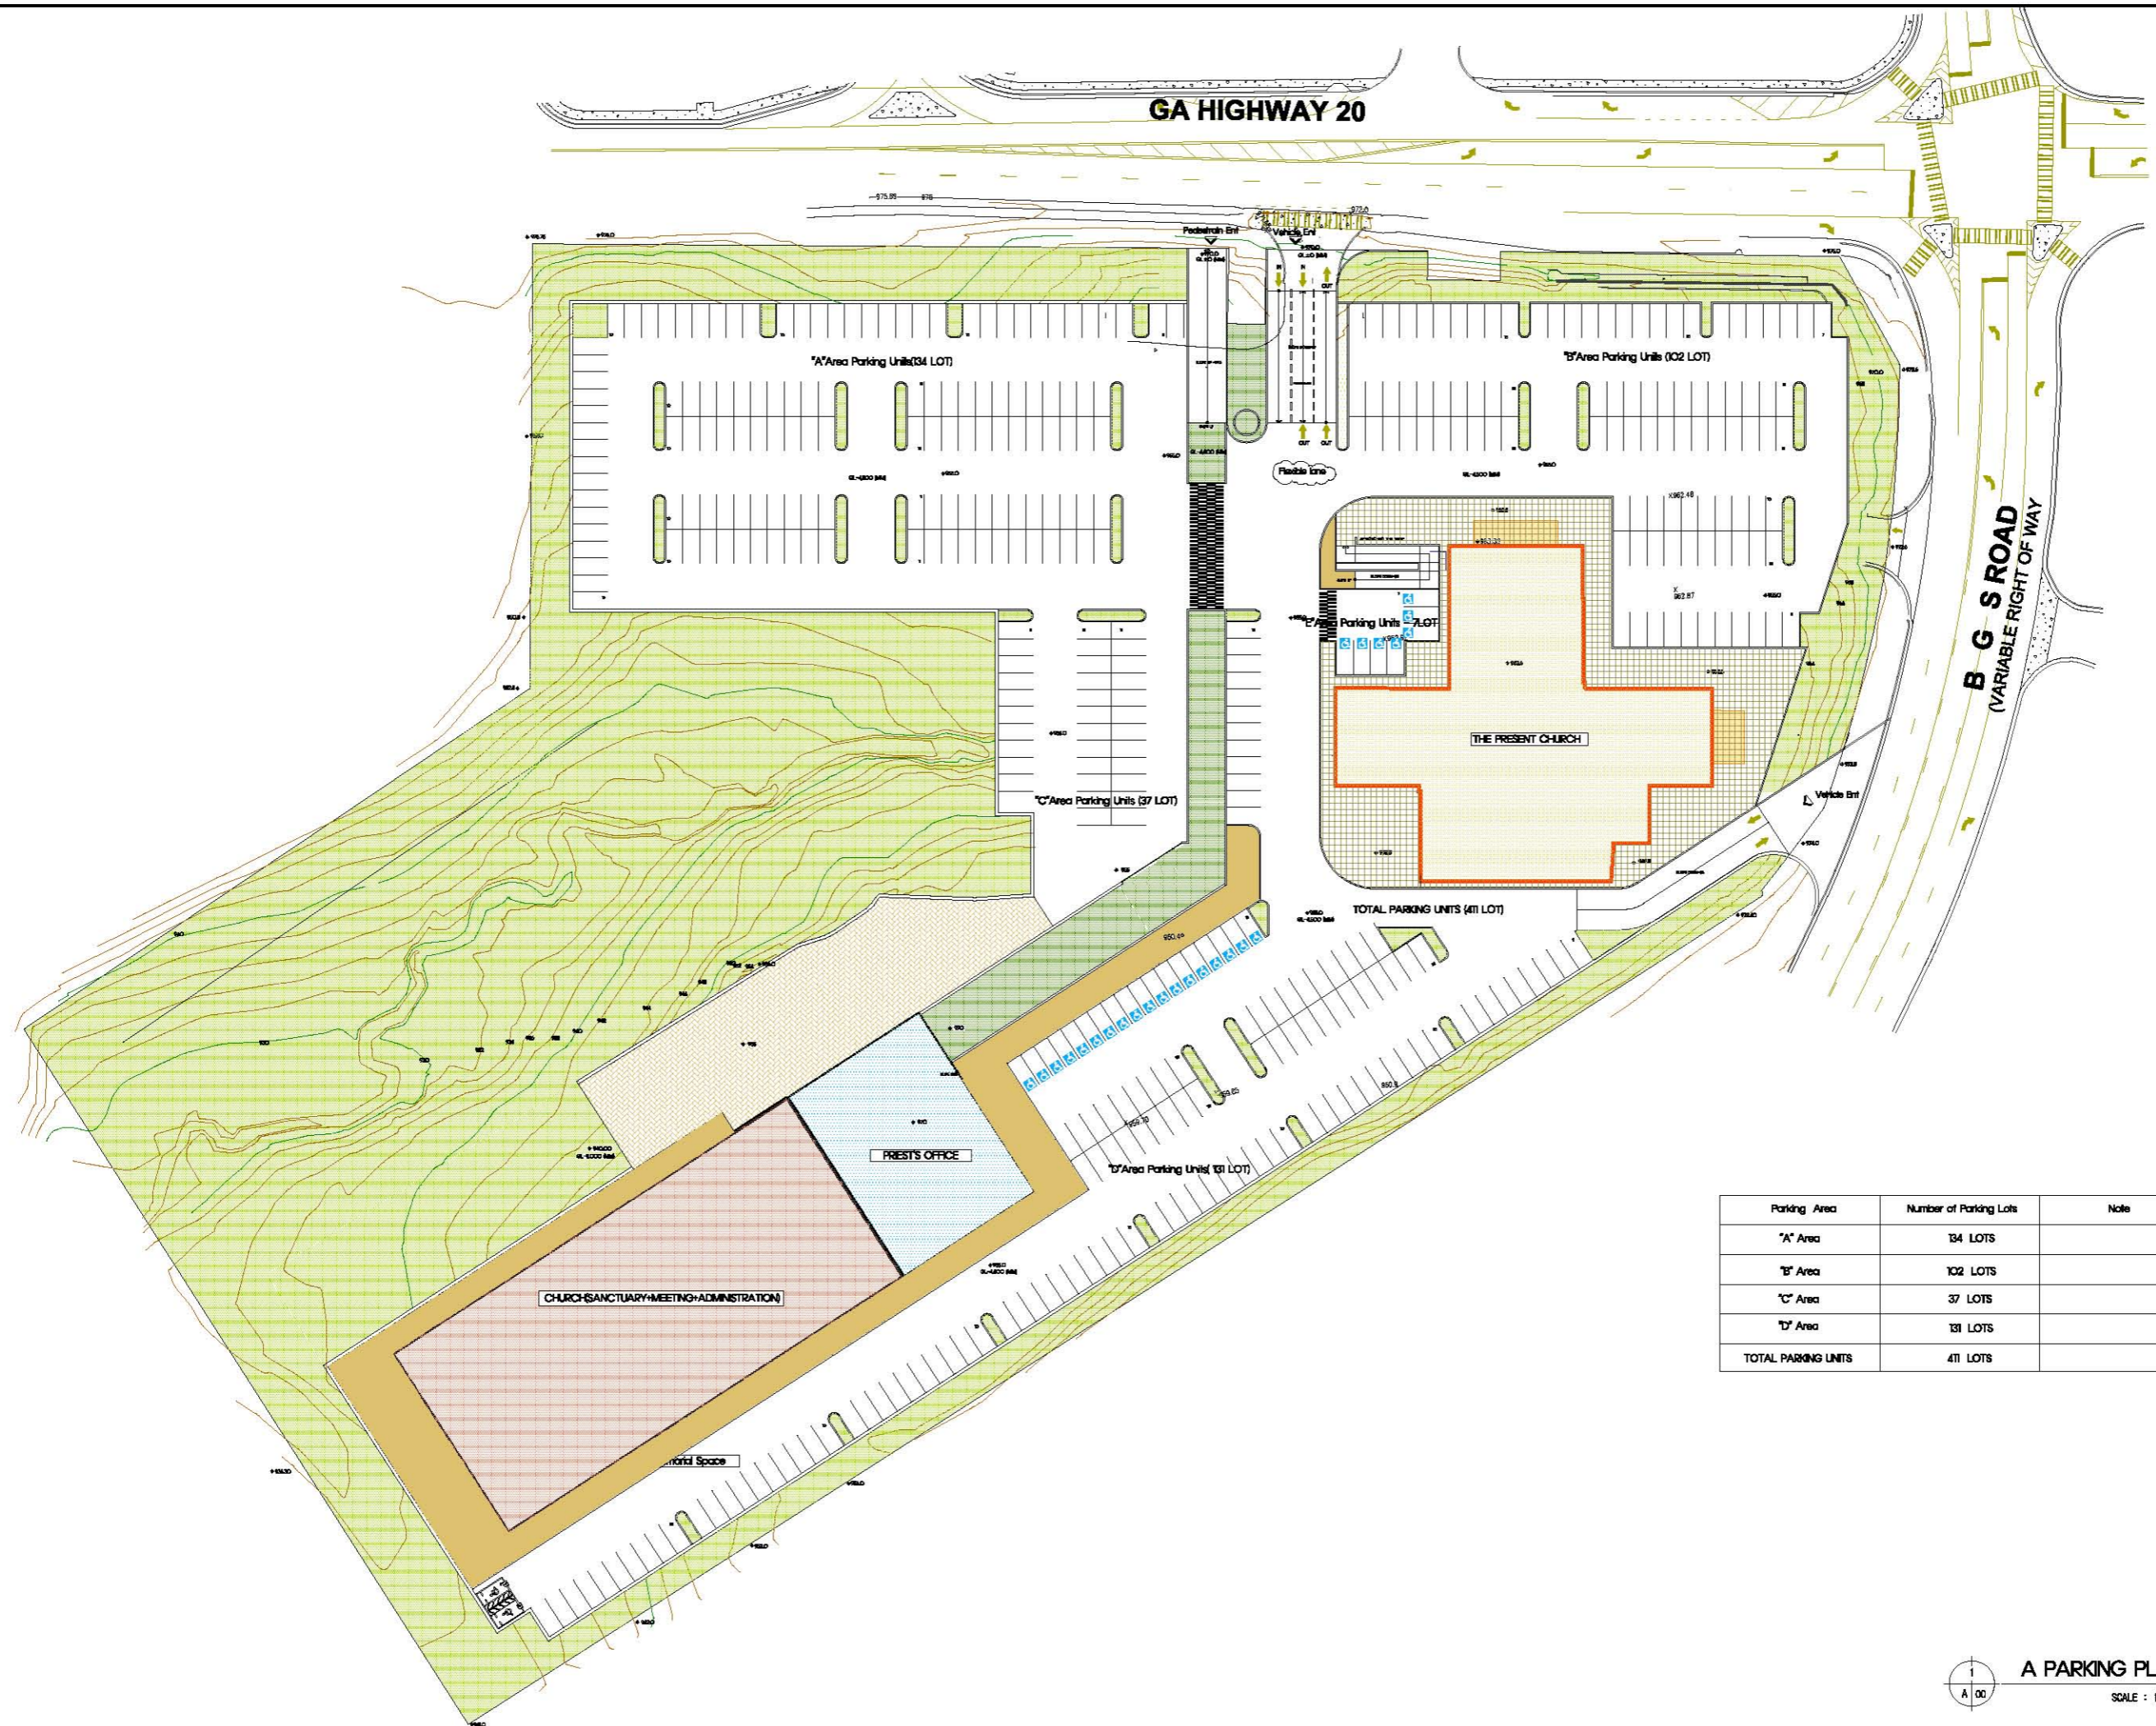

Parking Area	Number of Parking Lots	Note
"A" Area	34 LOTS	
"B" Area	102 LOTS	
"C" Area	37 LOTS	
"D" Area	131 LOTS	
TOTAL PARKING UNITS	411 LOTS	


**A PARKING PLAN**  
 SCALE : 1/1000

# 1st Floor Master Plan

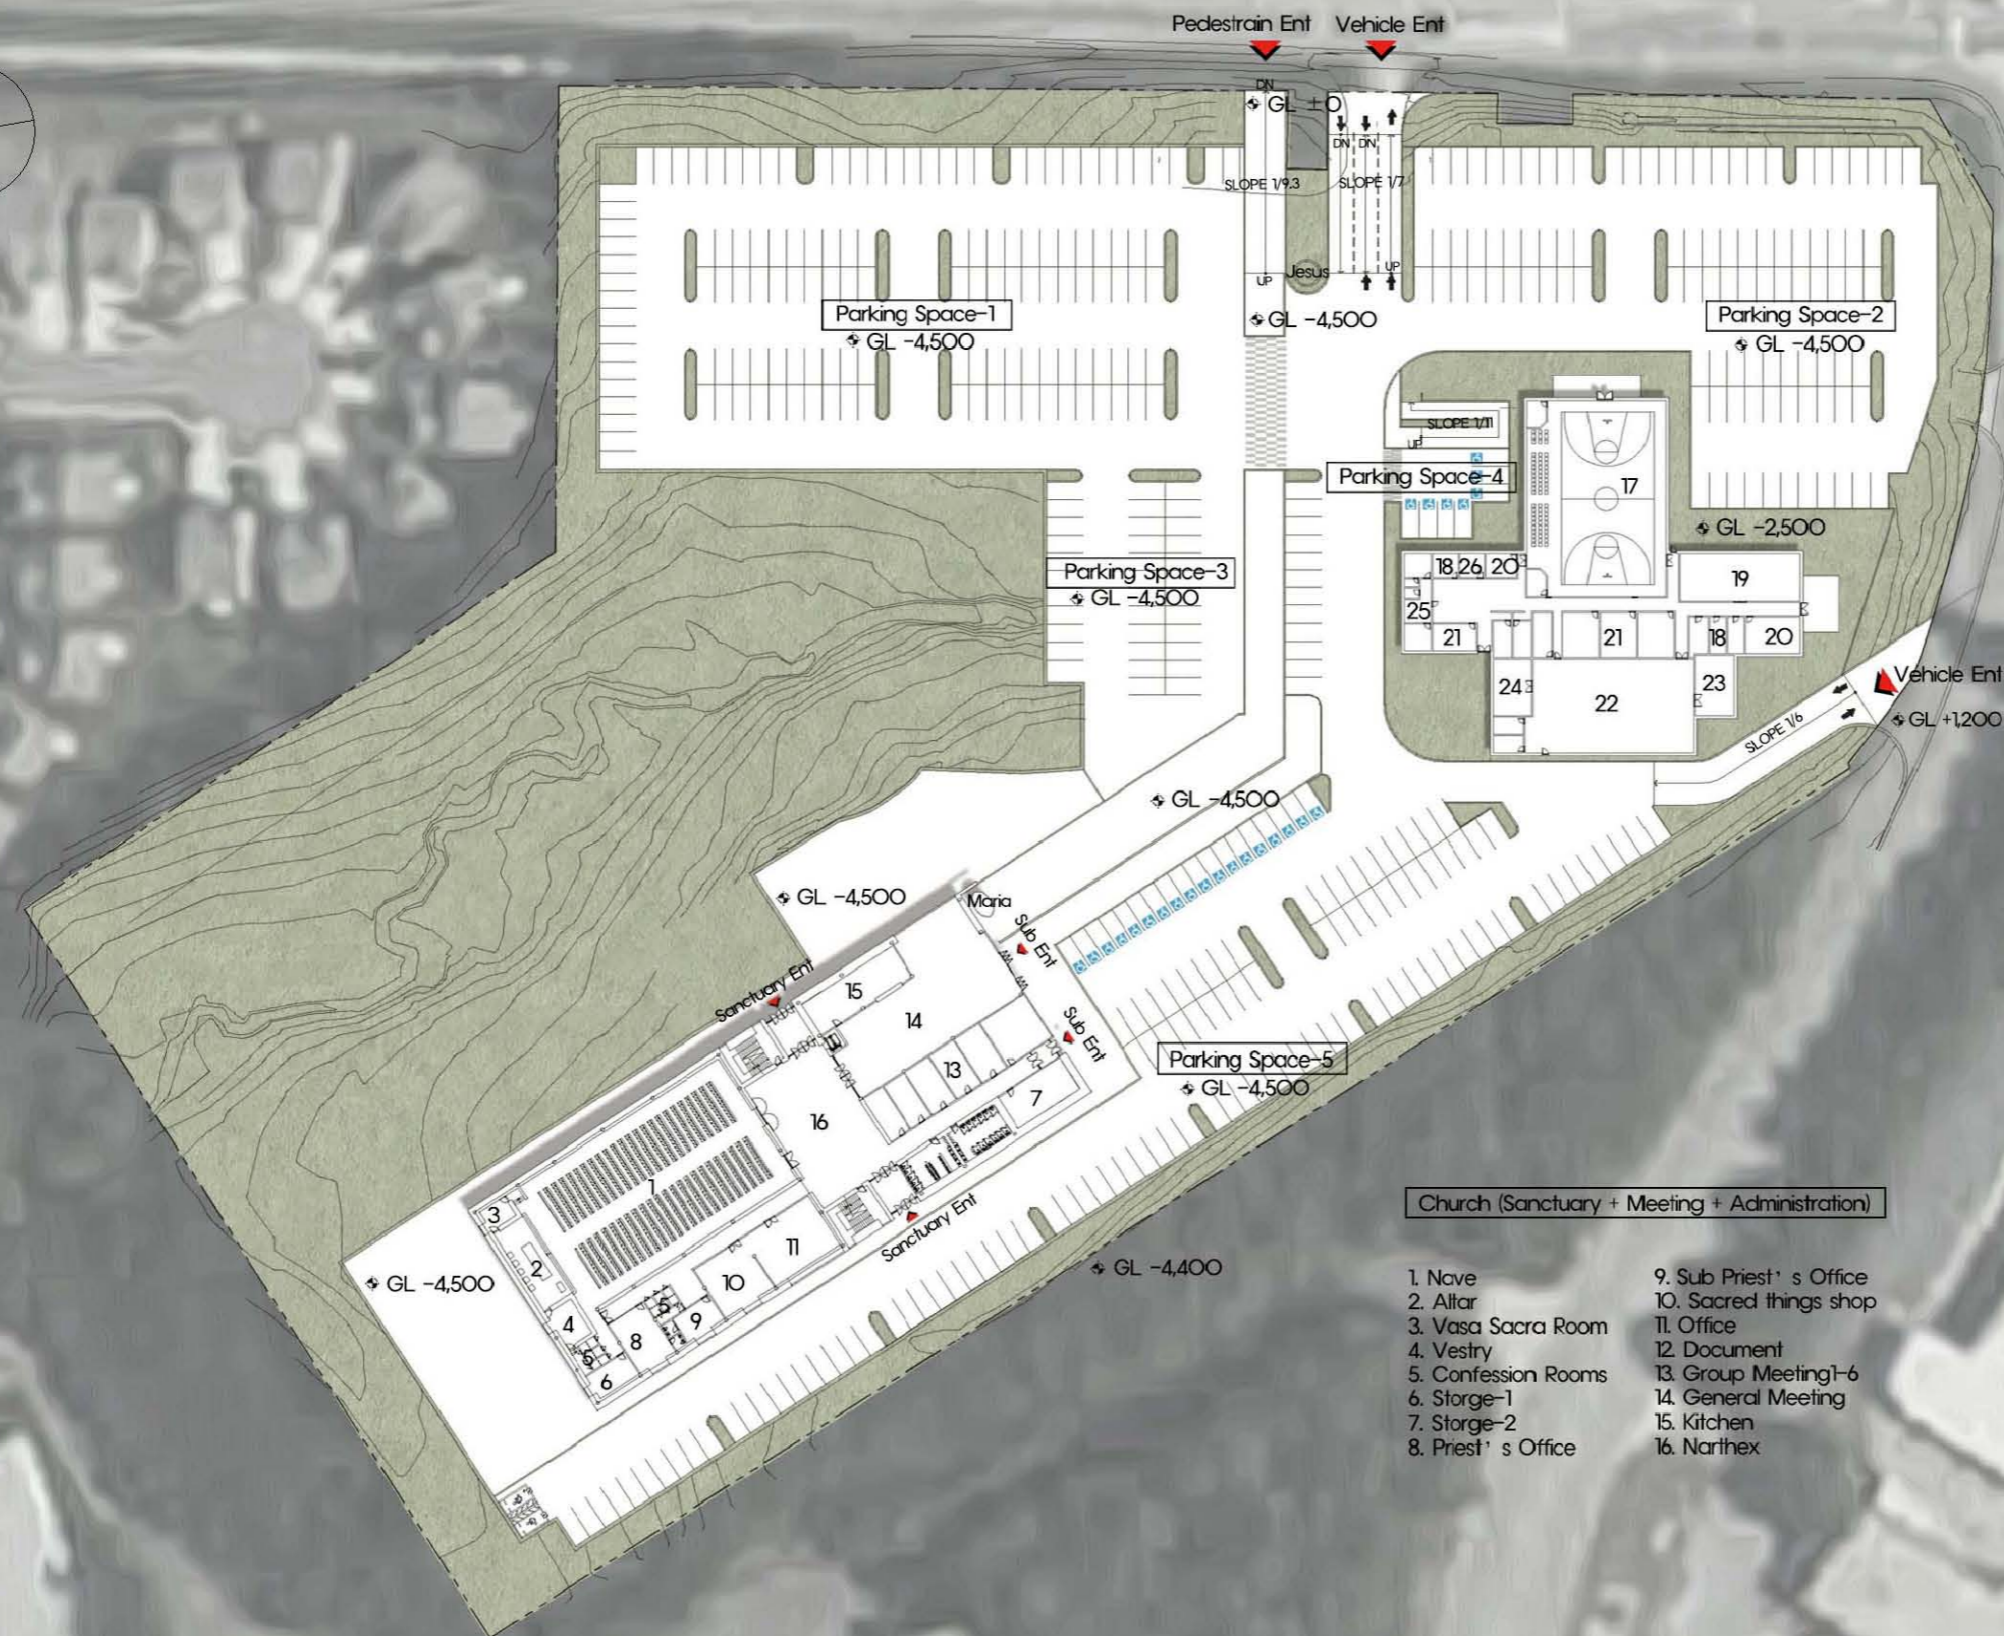

- 1. Nave
- 2. Altar
- 3. Vasa Sacra Room
- 4. Vestry
- 5. Confession Rooms
- 6. Storge-1
- 7. Storge-2
- 8. Priest' s Office
- 9. Sub Priest' s Office
- 10. Sacred things shop
- 11. Office
- 12. Document
- 13. Group Meeting-1-6
- 14. General Meeting
- 15. Kitchen
- 16. Narthex

**The Present Church**

- 17. Basketball court
- 18. Storage
- 19. Library
- 20. General Office
- 21. Classroom
- 22. Cafeteria
- 23. Multi purpose Room/Kitchen
- 24. Kitchen
- 25. Priest' s Residence
- 26. Teacher' s Room

설 계 DRAWN BY	
검 토 CHECKED BY	
설 사 SUBMITTED BY	
승 인 APPROVED BY	

축 려 SCALE A3: 1/NONE

일 자 DATE 2024 . 07 . 00

설계번호 PROJECT NO.

도면파일명 SUBJECT FILE TITLE

도면번호 SHEET NO. A - 07

도 면 명 SUBJECT TITLE

Master Plan



















■ Perspective -6




  
 (주) 건축사사무소  
**무형**  
 PHONE : (02) 587-7085 (대)  
 FAX : (02) 587-7087

설계명 PROJECT TITLE  
 Saint Andrew Kim  
 Catholic Church Design

주 기 NOTE

설계 변경 내용  
 DESCRIPTION OF REVISION

일 자 설계 검토 심사 승인

설계  
 DRAWN BY  
 검토  
 CHECKED BY  
 심사  
 SUBMITTED BY  
 승인  
 APPROVED BY

축 적 SCALE  
 A3: 1/NONE

일 자 DATE  
 2024 . 07 . 00

설계번호 PROJECT NO.

도면회일명 SUBJECT FILE TITLE

도면번호 SHEET NO.  
 A - 20

도 면 명 SUBJECT TITLE  
 perspective-6







































